


**MSKTD
& Associates, Inc.**

ARCHITECTURE ENGINEERING INTERIOR DESIGN
1715 MAGNAVOX WAY 930 NORTH MERIDIAN
FORT WAYNE, IN 46804 INDIANAPOLIS, IN 46204
voice (317) 917-1180 voice (317) 917-1180
fax (260) 436-2402 fax (317) 822-6236
http://www.msktd.com

CERTIFICATION:

The concepts, ideas, designs, plans and details shown on this document are the sole property of MSKTD & Associates, Inc., and were created, developed and presented for use on this specific project. None of the concepts, ideas, designs, plans and details shall be used by any person, firm or corporation for any purpose whatsoever, without the expressed written consent of MSKTD & Associates, Inc. The Owner shall be permitted to retain copies for information and reference in connection with this project.

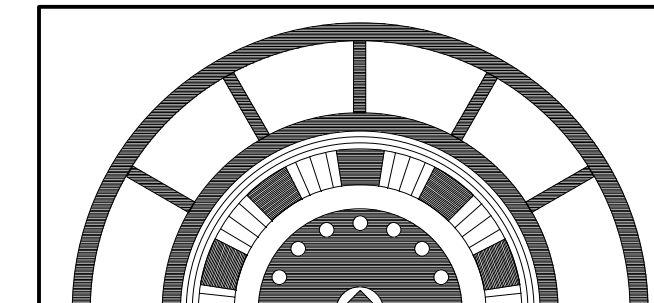

**INDIANA
HOTEL
RESTORATION**


**EMBASSY
THEATRE
RENOVATION**

REVISIONS: DATE: BY:

SHEET TITLE:
Third Floor Plan


COMMISSION NUMBER: DATE:
4847 11-08-07

SHEET NUMBER:
A2.3

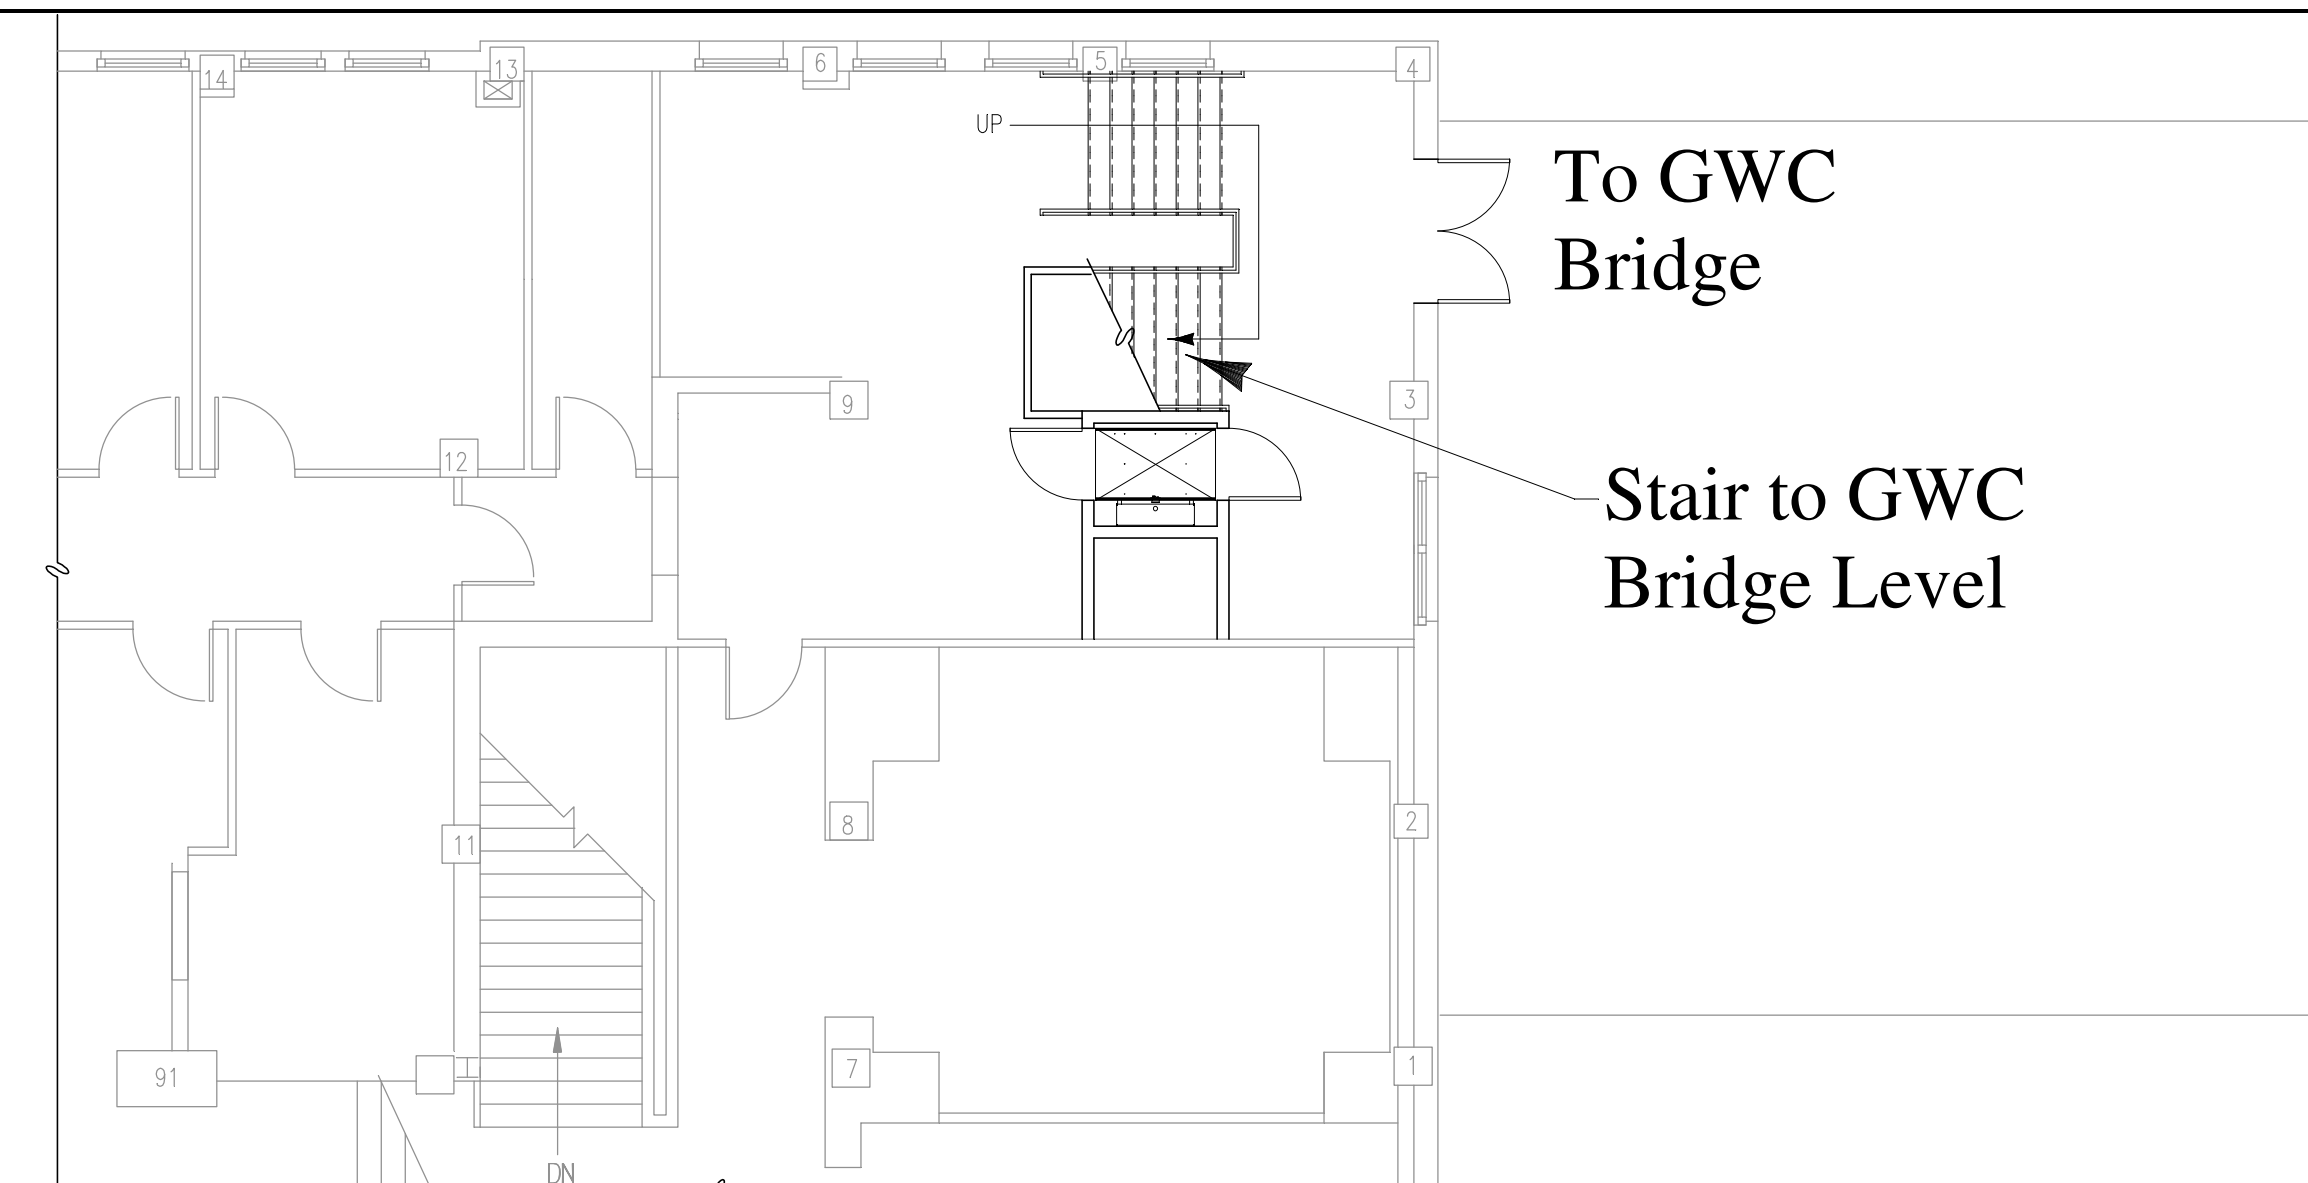

Partial Second Floor Plan
1/8" = 1'-0"

Jefferson Street

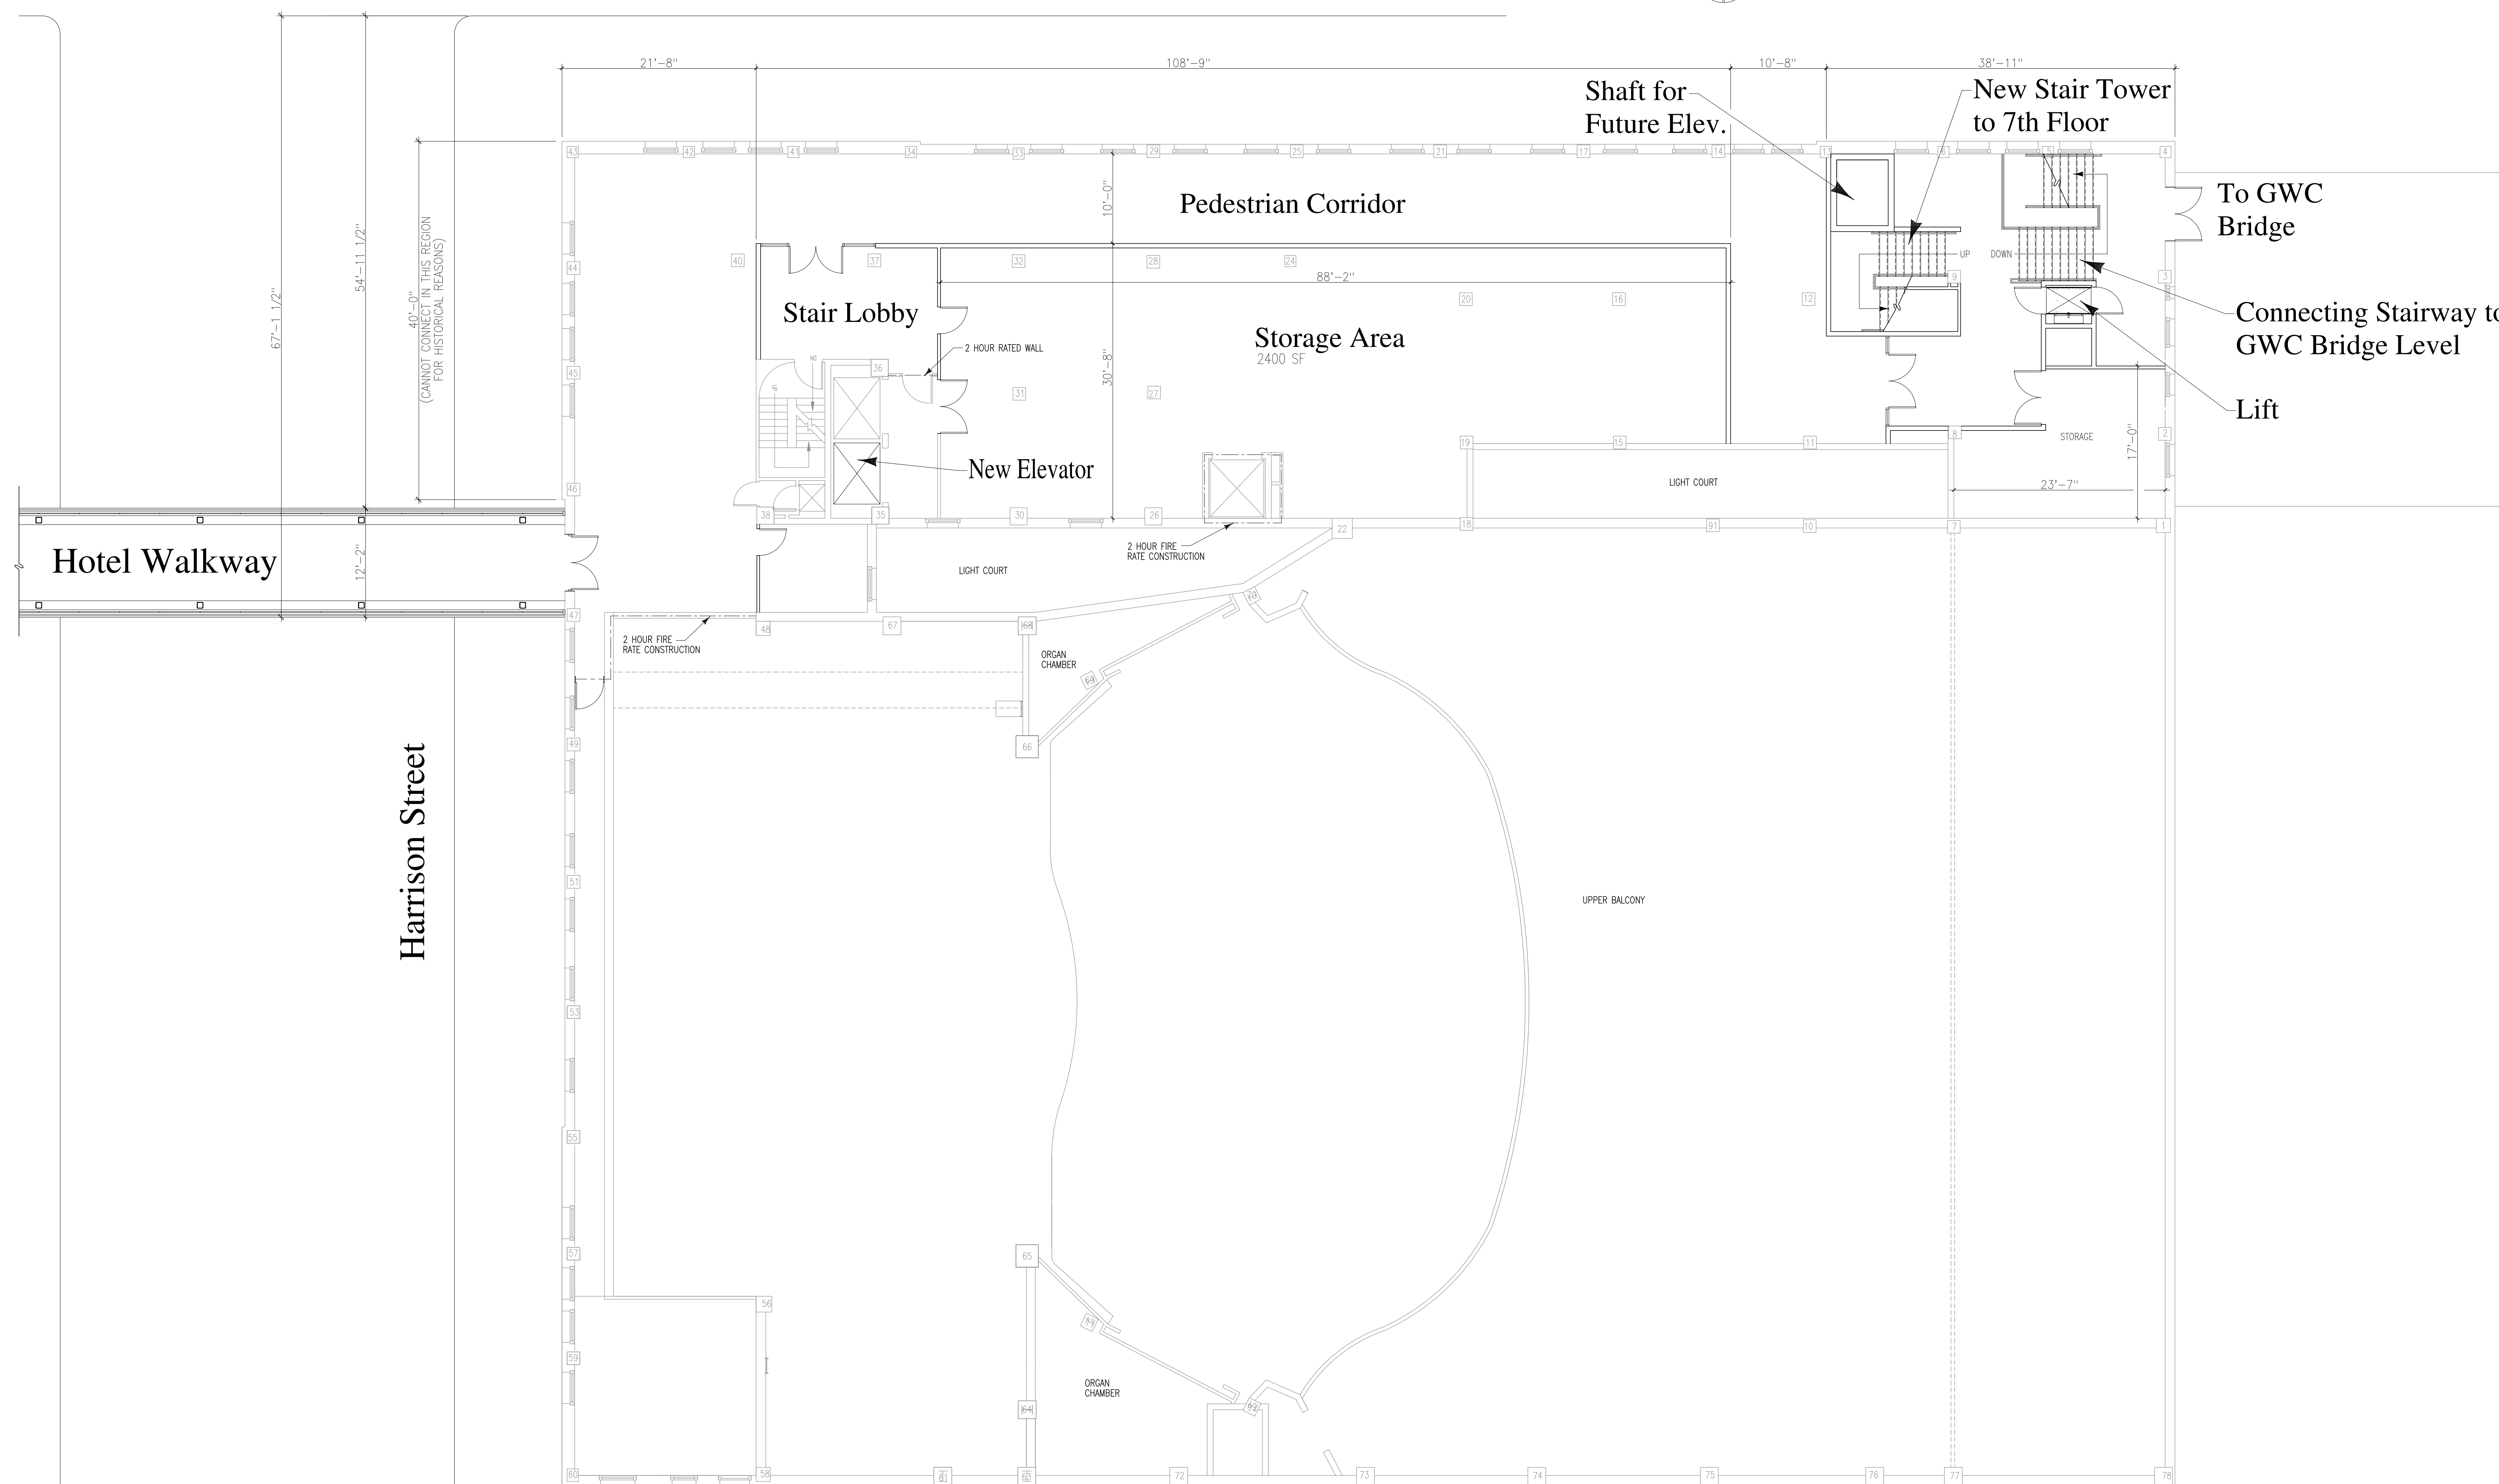

Third Floor Plan
1/8" = 1'-0"

Hotel Walkway

Harrison Street

11/21/07 08:22 AM DRAWING = 4847A2-3 DRAWING = TITLE