


**MSKTD  
& Associates, Inc.**

ARCHITECTURE ENGINEERING INTERIOR DESIGN  
1715 MAGNAVOX WAY 930 NORTH MERIDIAN  
FORT WAYNE, IN 46804 INDIANAPOLIS, IN 46204  
voice (260) 432-9337 voice (317) 917-1190  
fax (260) 436-2402 fax (317) 822-6236  
<http://www.msiktd.com>




**INDIANA  
HOTEL  
RESTORATION**

**EMBASSY  
THEATRE  
RENOVATION**

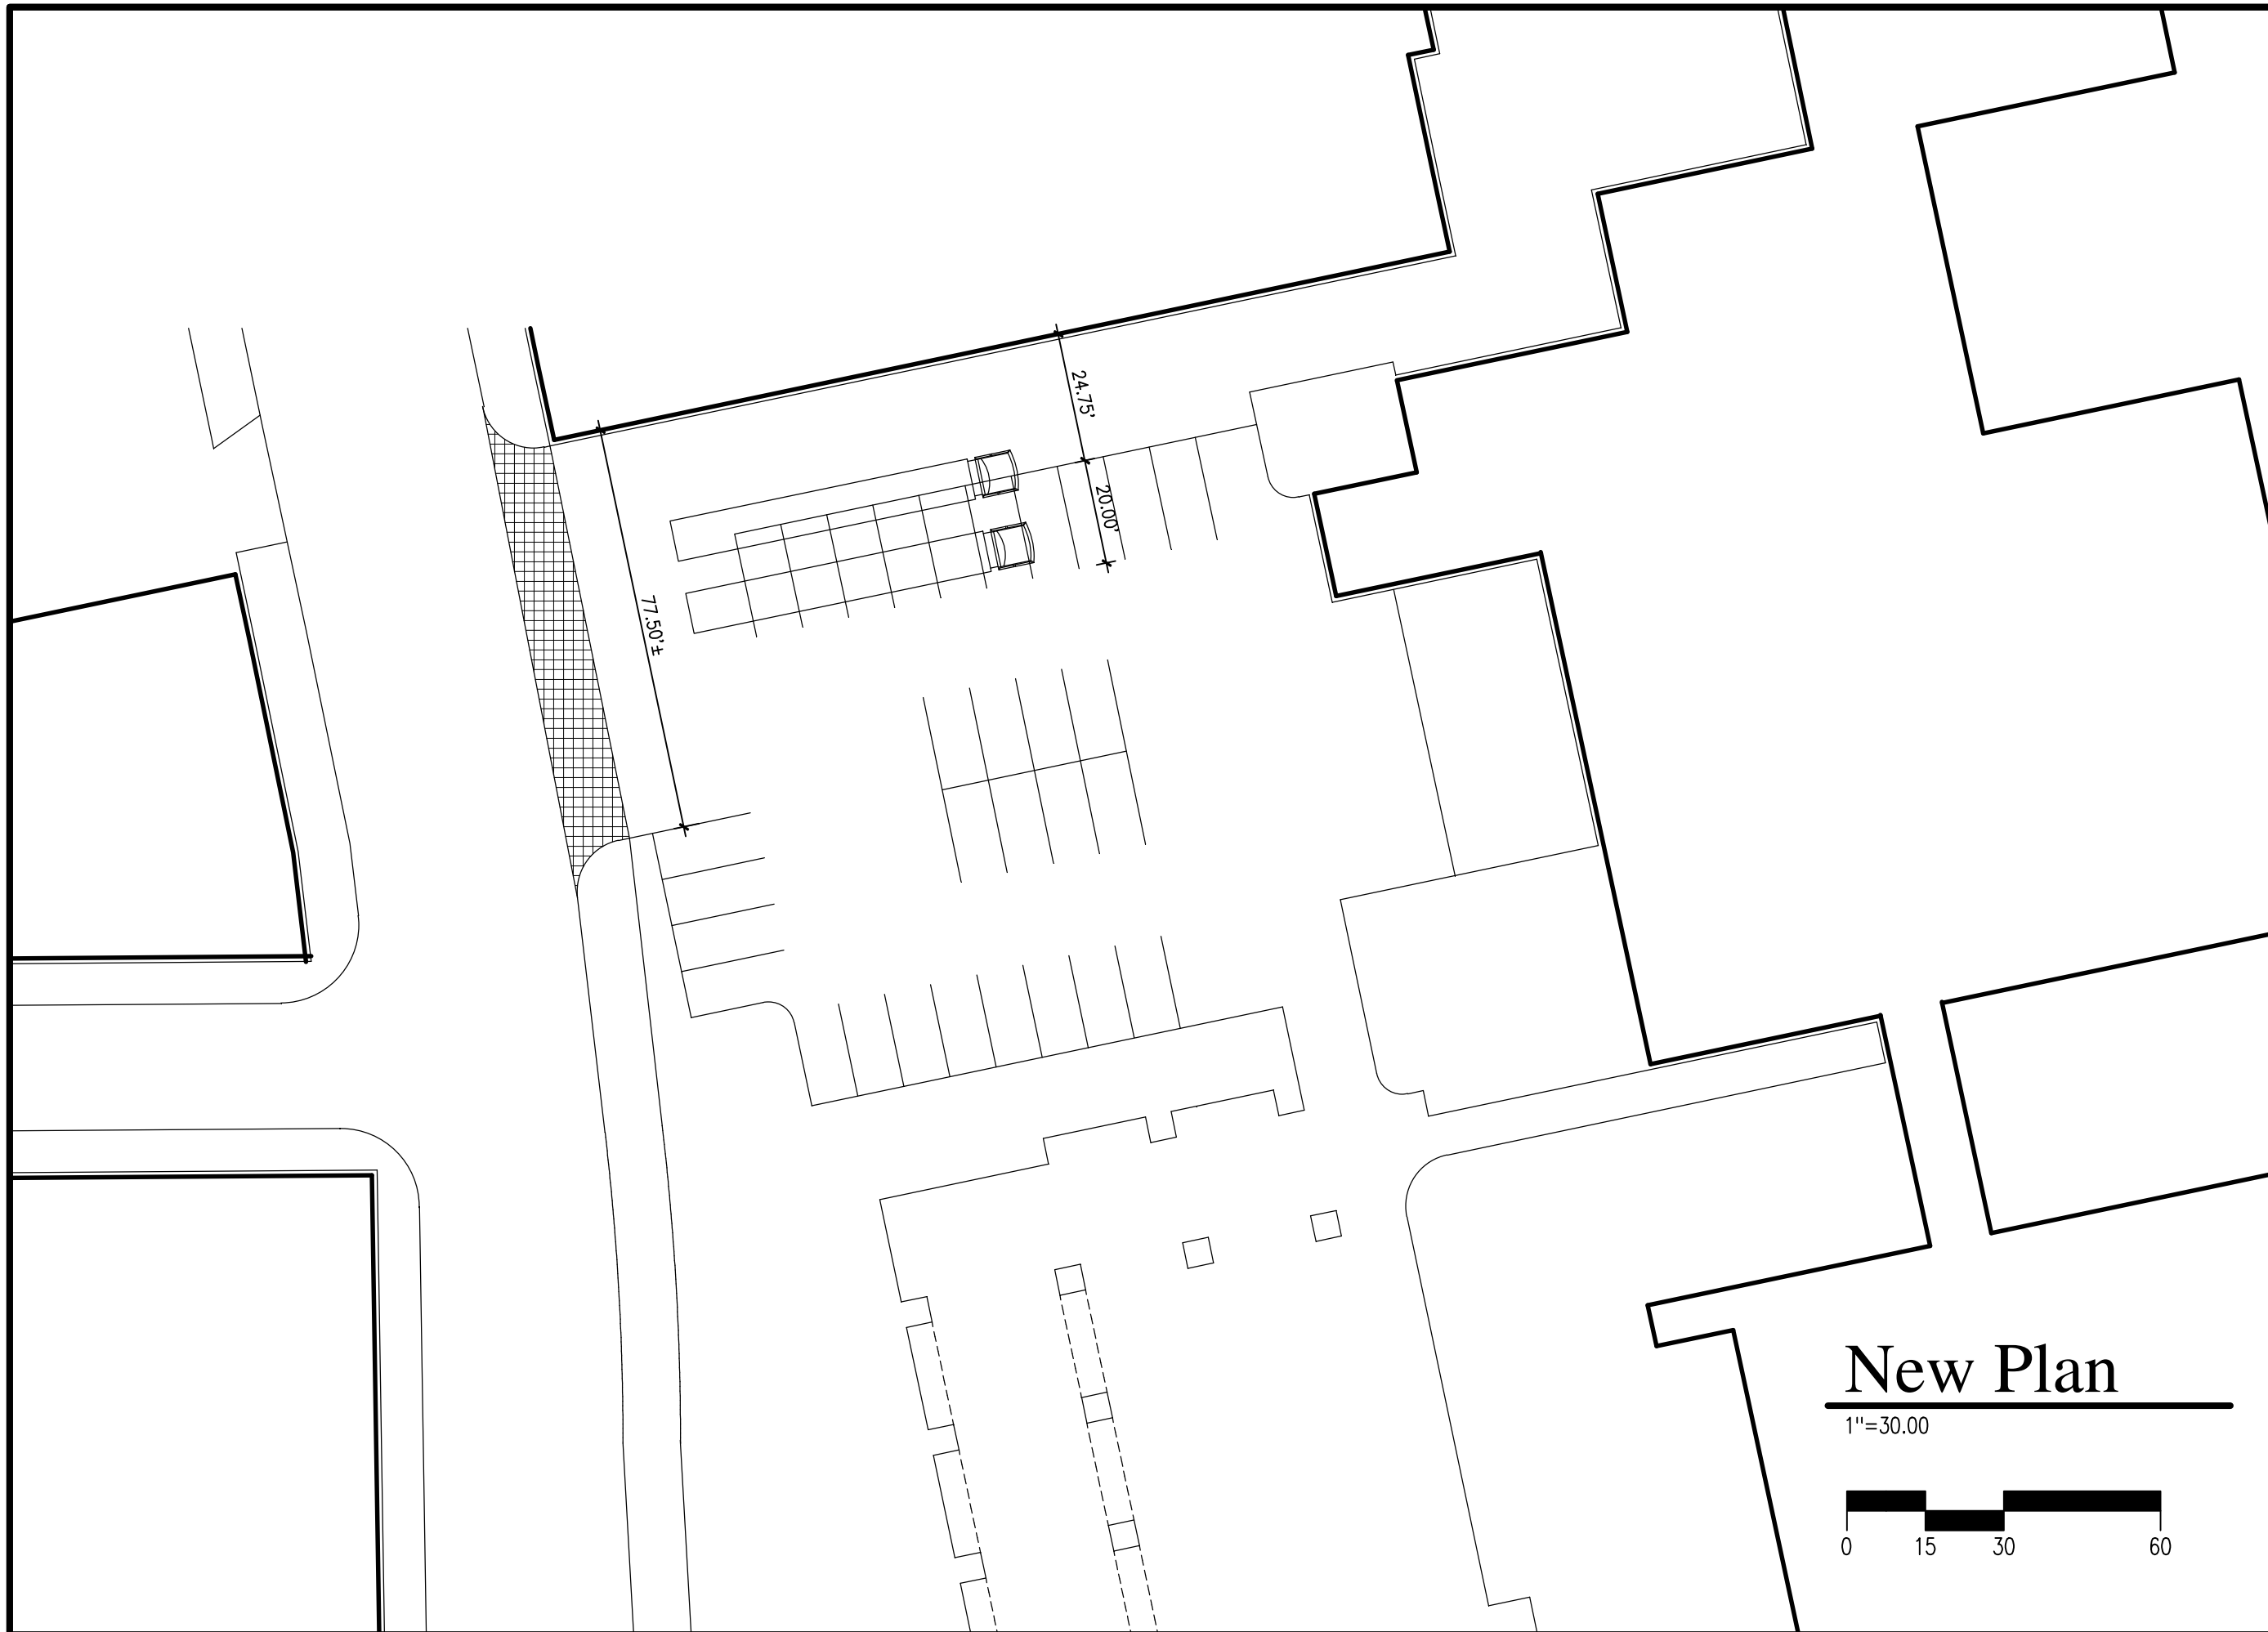

**New Plan**

1"=30.00

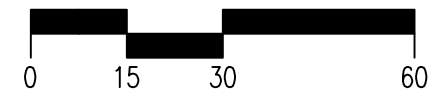

DATE 11-08-07

COMM. NO. 4847

SHEET NO.

**1**

DRAWING = 4847C4-1

11/21/07 08:23 AM